



EMMA DRAIN  
MIDLAND COUNTY, MICHIGAN  
MIDLAND COUNTY DRAIN COMMISSIONER - JOSEPH SOVA

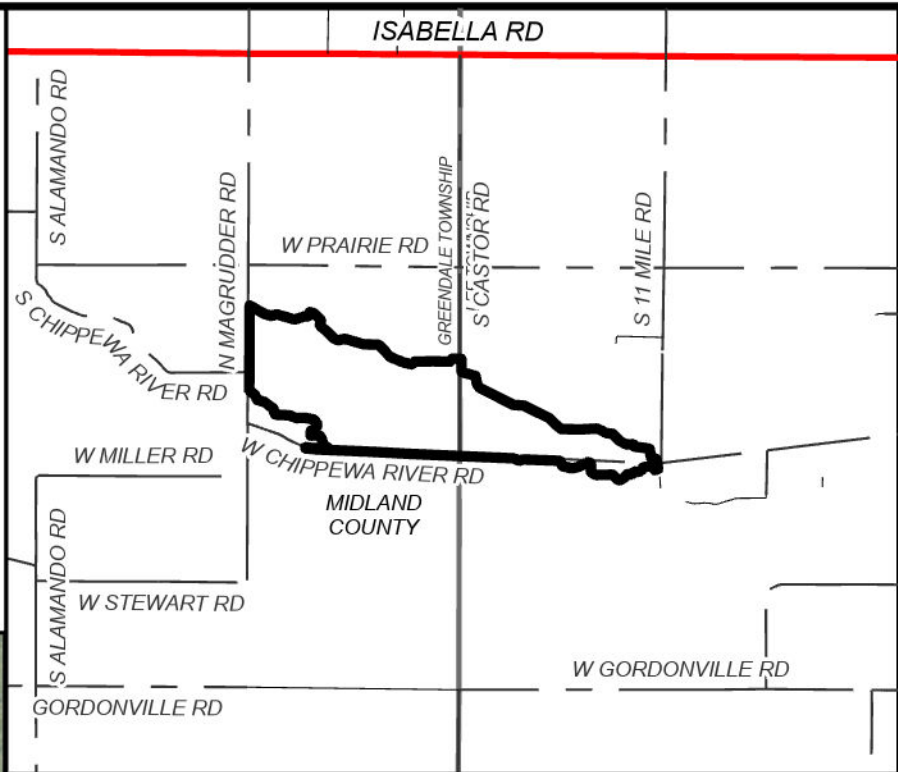

AREA MAP  
NOT TO SCALE

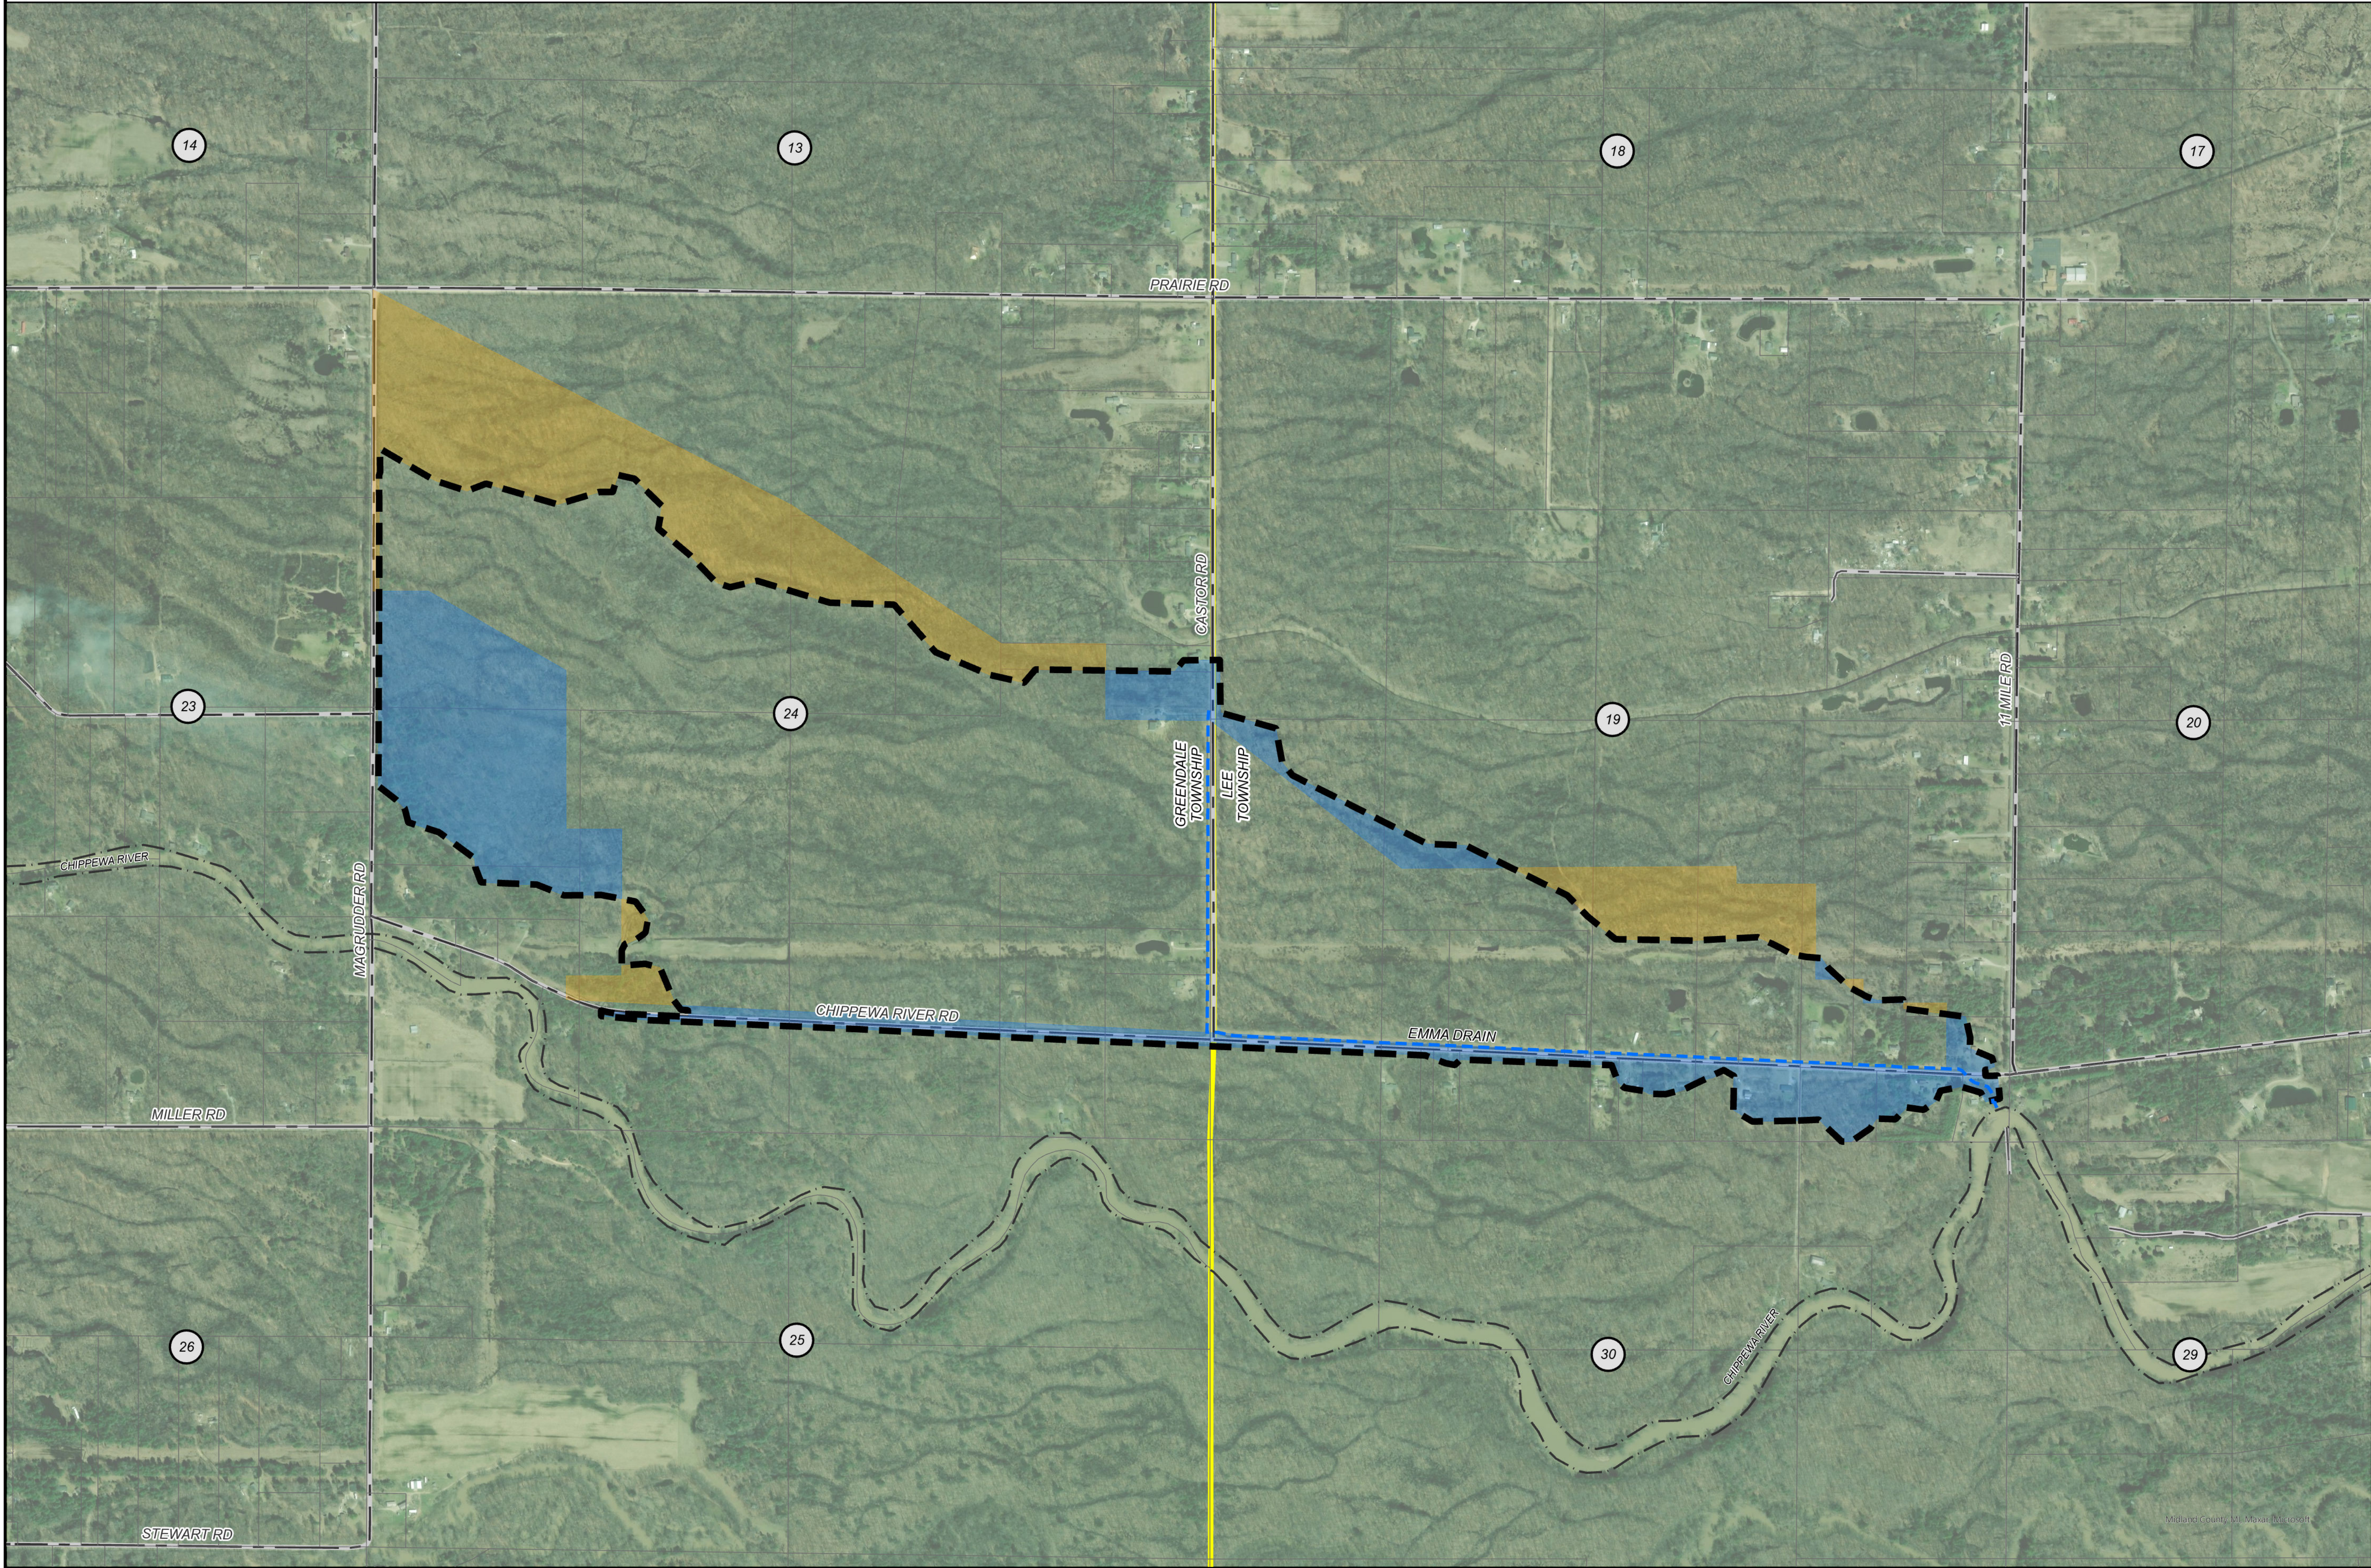

LEGEND

- DRAINAGE DISTRICT BOUNDARY
- APPROXIMATE DRAIN LOCATION
- APPROXIMATE LOCATION OF OUTLET WATERCOURSE
- LANDS ADDED
- LANDS REMOVED
- MUNICIPALITY BOUNDARIES
- PARCELS
- STATE ROADS
- COUNTY ROADS
- LOCAL ROADS
- RAILROAD
- SECTION

DRAINAGE DISTRICT BREAKDOWN

MIDLAND COUNTY	
GREENDALE TOWNSHIP	301.71 AC.
LEE TOWNSHIP	132.02 AC.

TOTAL ACREAGE IN DISTRICT 433.73 AC.

LENGTH OF DRAIN  
EMMA DRAIN 7,146.69 FT.

BY	MARK	REVISIONS	DATE
----	------	-----------	------

THE WORK REPRESENTED BY THIS DRAWING WAS DESIGNED BY THE ENGINEER FOR THIS SPECIFIC APPLICATION AND SPECIFIC LOCATION DESCRIBED HEREON IN ACCORDANCE WITH THE CONDITIONS PREVALENT AT THE TIME THE DESIGN WAS DONE. THE ENGINEER DOES NOT GUARANTEE AND WILL NOT BE LIABLE FOR ANY OTHER LOCATION, CONDITION, DESIGN OR PURPOSE.

EMMA DRAIN  
MIDLAND COUNTY, MICHIGAN

DRAINAGE DISTRICT MAP



SAGINAW'S OFFICE  
230 S Washington Ave  
Saginaw, MI 48607  
Tel: 989-754-4747  
www.SpicerGroup.com

DE. BY: LLG DR. BY: LLG	CH. BY: LDO APP. BY: LDO	PROJECT NO. 137529SG2024
STDS.	SHEET 1 OF 1	DR 1
DATE: JANUARY 2025 SCALE: 1"=500'	FILE NO.	