



# #202 Townline Intercounty Drain

Sections 1 & 12-13  
T12N, R2W

Bethany Township,  
Gratiot County, Michigan

Sections 6-7 & 18  
T12N, R1W


Wheeler Township,  
Gratiot County, Michigan

Sections 24-25 & 36  
T13N, R2W

Jasper Township,  
Midland County, Michigan

Sections 30 - 31  
T13N, R1W

Porter Township,  
Midland County, Michigan

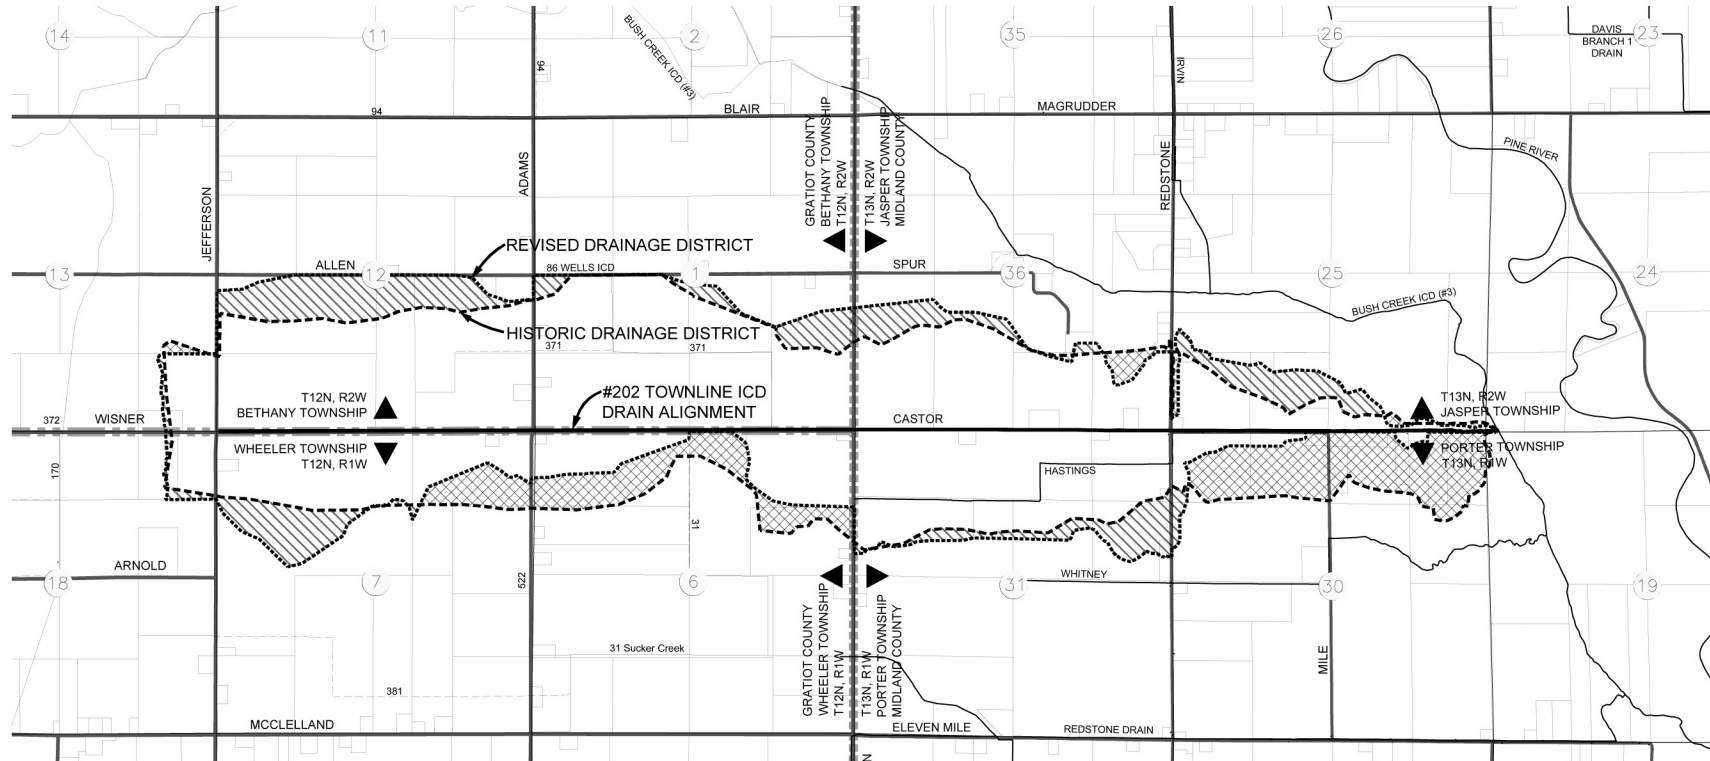


## DRAINAGE DISTRICT INFORMATION:

HISTORIC DISTRICT:	1,400.84 ACRES
REVISED DISTRICT:	1,421.72 ACRES
LANDS ADDED:	229.13 ACRES
LANDS REMOVED:	208.25 ACRES
DRAIN LENGTH:	4.05 MILES

## LEGEND

	LANDS REMOVED		ROADS
	LANDS ADDED		SECTION LINES
	DRAIN ALIGNMENT (OPEN CHANNEL)		TOWNSHIP LINE
	DRAIN ALIGNMENT (ENCLOSED)		COUNTY LINE
	HISTORIC DRAINAGE DISTRICT BOUNDARY		SECTION NUMBERS
	REVISED DRAINAGE DISTRICT BOUNDARY		
	CITY/VILLAGE LIMITS		
	PARCEL LINES		

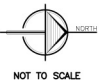

NOT TO SCALE

## MAILING MAP



2121 3 Mile Rd. NW  
Walker, MI 49544  
Ph: 516-501-7888  
www.LREMI.com

PROJECT#: 25-033  
DRAWN BY: KJB  
DATE: JUNE 27, 2025  
DWG#: MFB