



Bearhead Intercounty Drain

Sections 3-4 & 9-10
T12N, R02W
Bethany Township,
Gratiot County, Michigan



Sections 26 & 34-35
T13N, R02W
Jasper Township,
Midland County, Michigan

DRAINAGE DISTRICT INFORMATION:

HISTORIC DISTRICT:	748.86 ACRES
REVISED DISTRICT:	874.94 ACRES
LANDS ADDED:	384.26 ACRES
LANDS REMOVED:	258.18 ACRES
DRAIN LENGTH:	1.83 MILES

LEGEND

- LANDS REMOVED
- LANDS ADDED
- DRAIN ALIGNMENT (OPEN CHANNEL)
- DRAIN ALIGNMENT (ENCLOSED)
- HISTORIC DRAINAGE DISTRICT BOUNDARY
- REVISED DRAINAGE DISTRICT BOUNDARY
- CITY/VILLAGE LIMITS
- PARCEL LINES
- ROADS
- SECTION LINES
- TOWNSHIP LINE
- COUNTY LINE
- SECTION NUMBERS

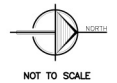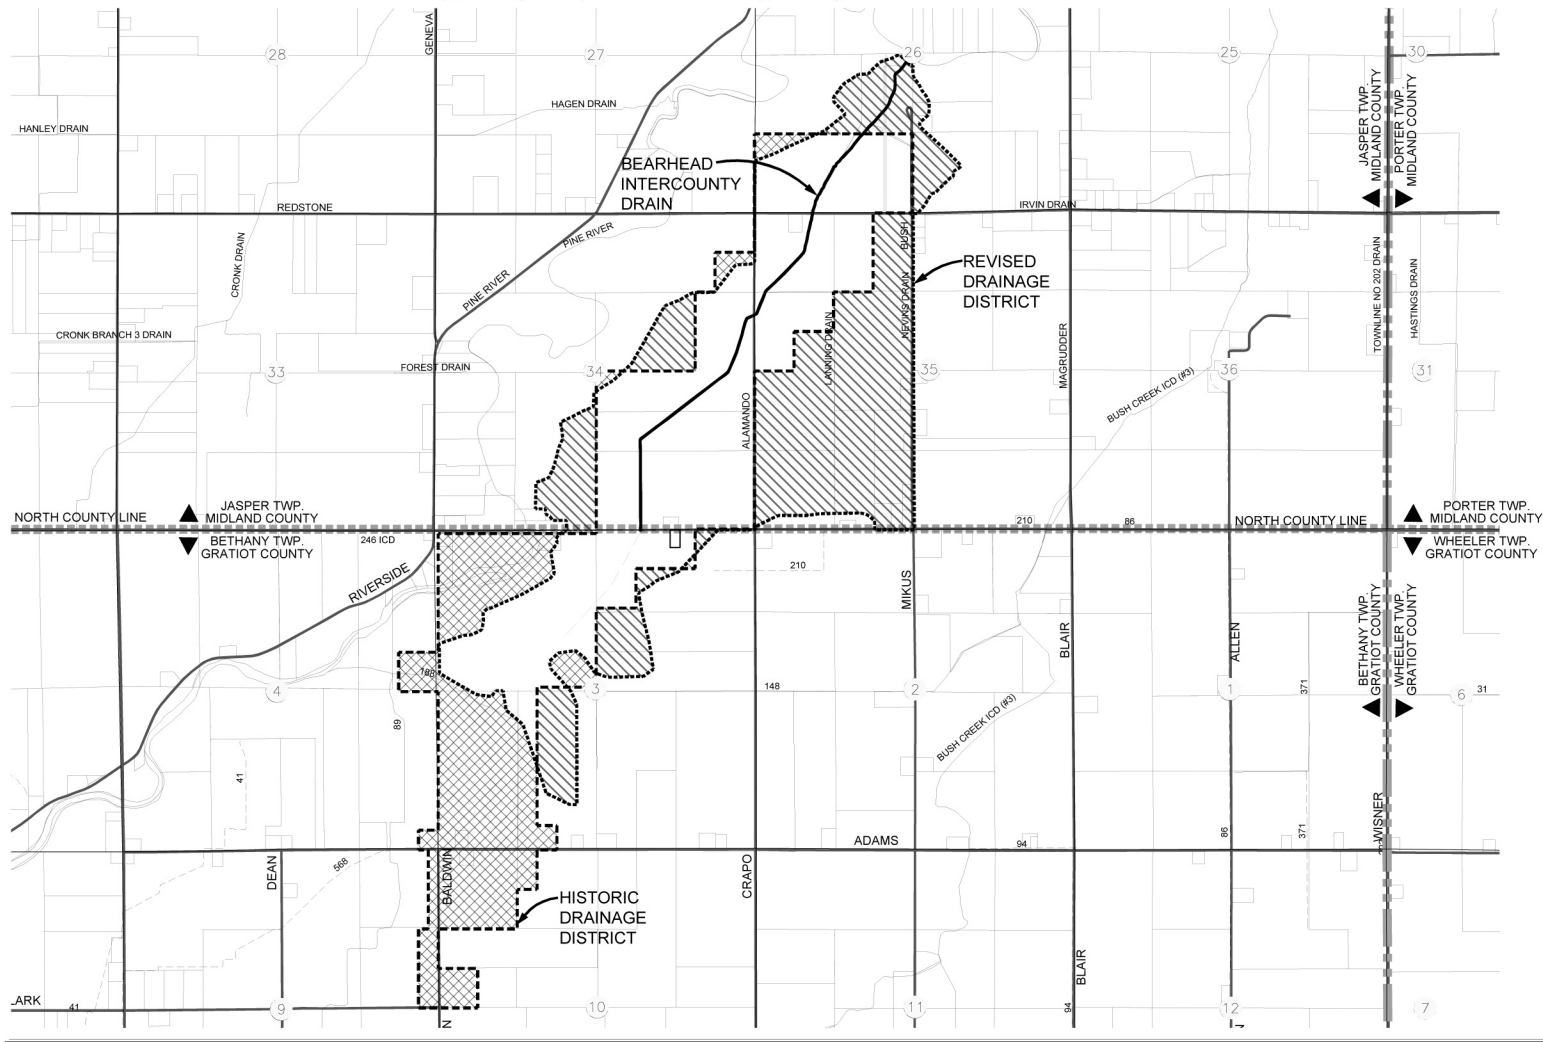

NOT TO SCALE

MAILING MAP

LRE ENGINEERS & SURVEYORS	2121 3 Mile Rd. NW Walker, MI 49544 Ph: 616-301-7888 www.LREMI.com	PROJECT#: 25-033
		DRAWN BY: LGG
		DATE: JULY, 2025
		QAQC: MPB